

seal/signature

BRAD BARKER, A.I.A., LEED AP BD+C
REGISTERED ARCHITECT
N.J. LIC. 21A101977300
PA LIC. RA407695

BRAD BARKER, A.I.A.,

consultants

item date

CLIENT REVIEW 2024-6-1

drawn by:BB checked by:BB

project name

FIREHOUSE


project location

**BLOCK 300, LOT 12
18 NEW ST
CROSSWICKS, NJ 08515**


sheet title

**EXISTING BASEMENT, FIRST
FLOOR AND SECOND FLOOR
PLAN**


EX-1.0

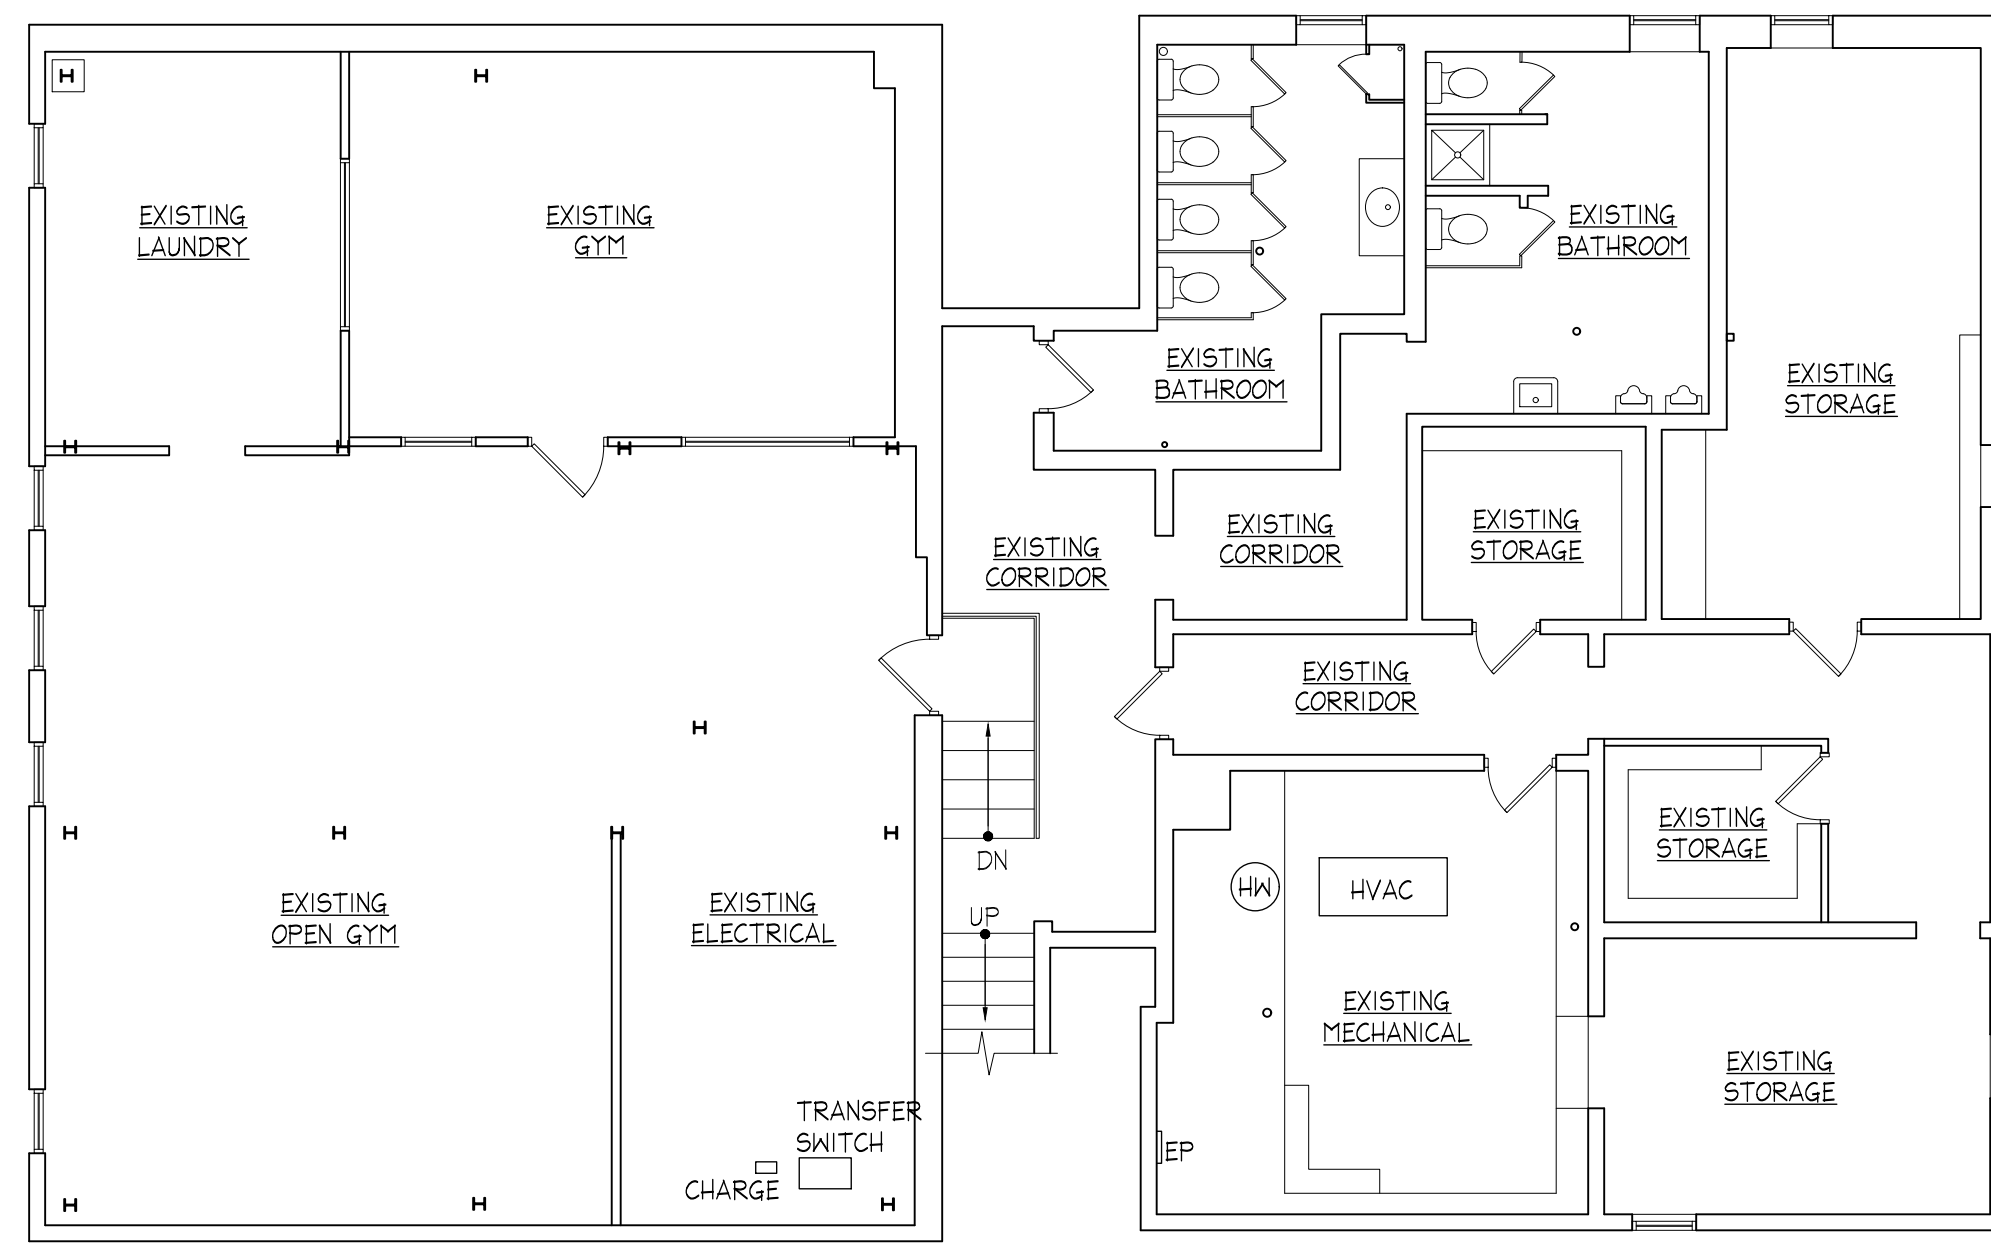

1 EXISTING BASEMENT PLAN
EX-1.0 SCALE: 1/8"=1'-0"

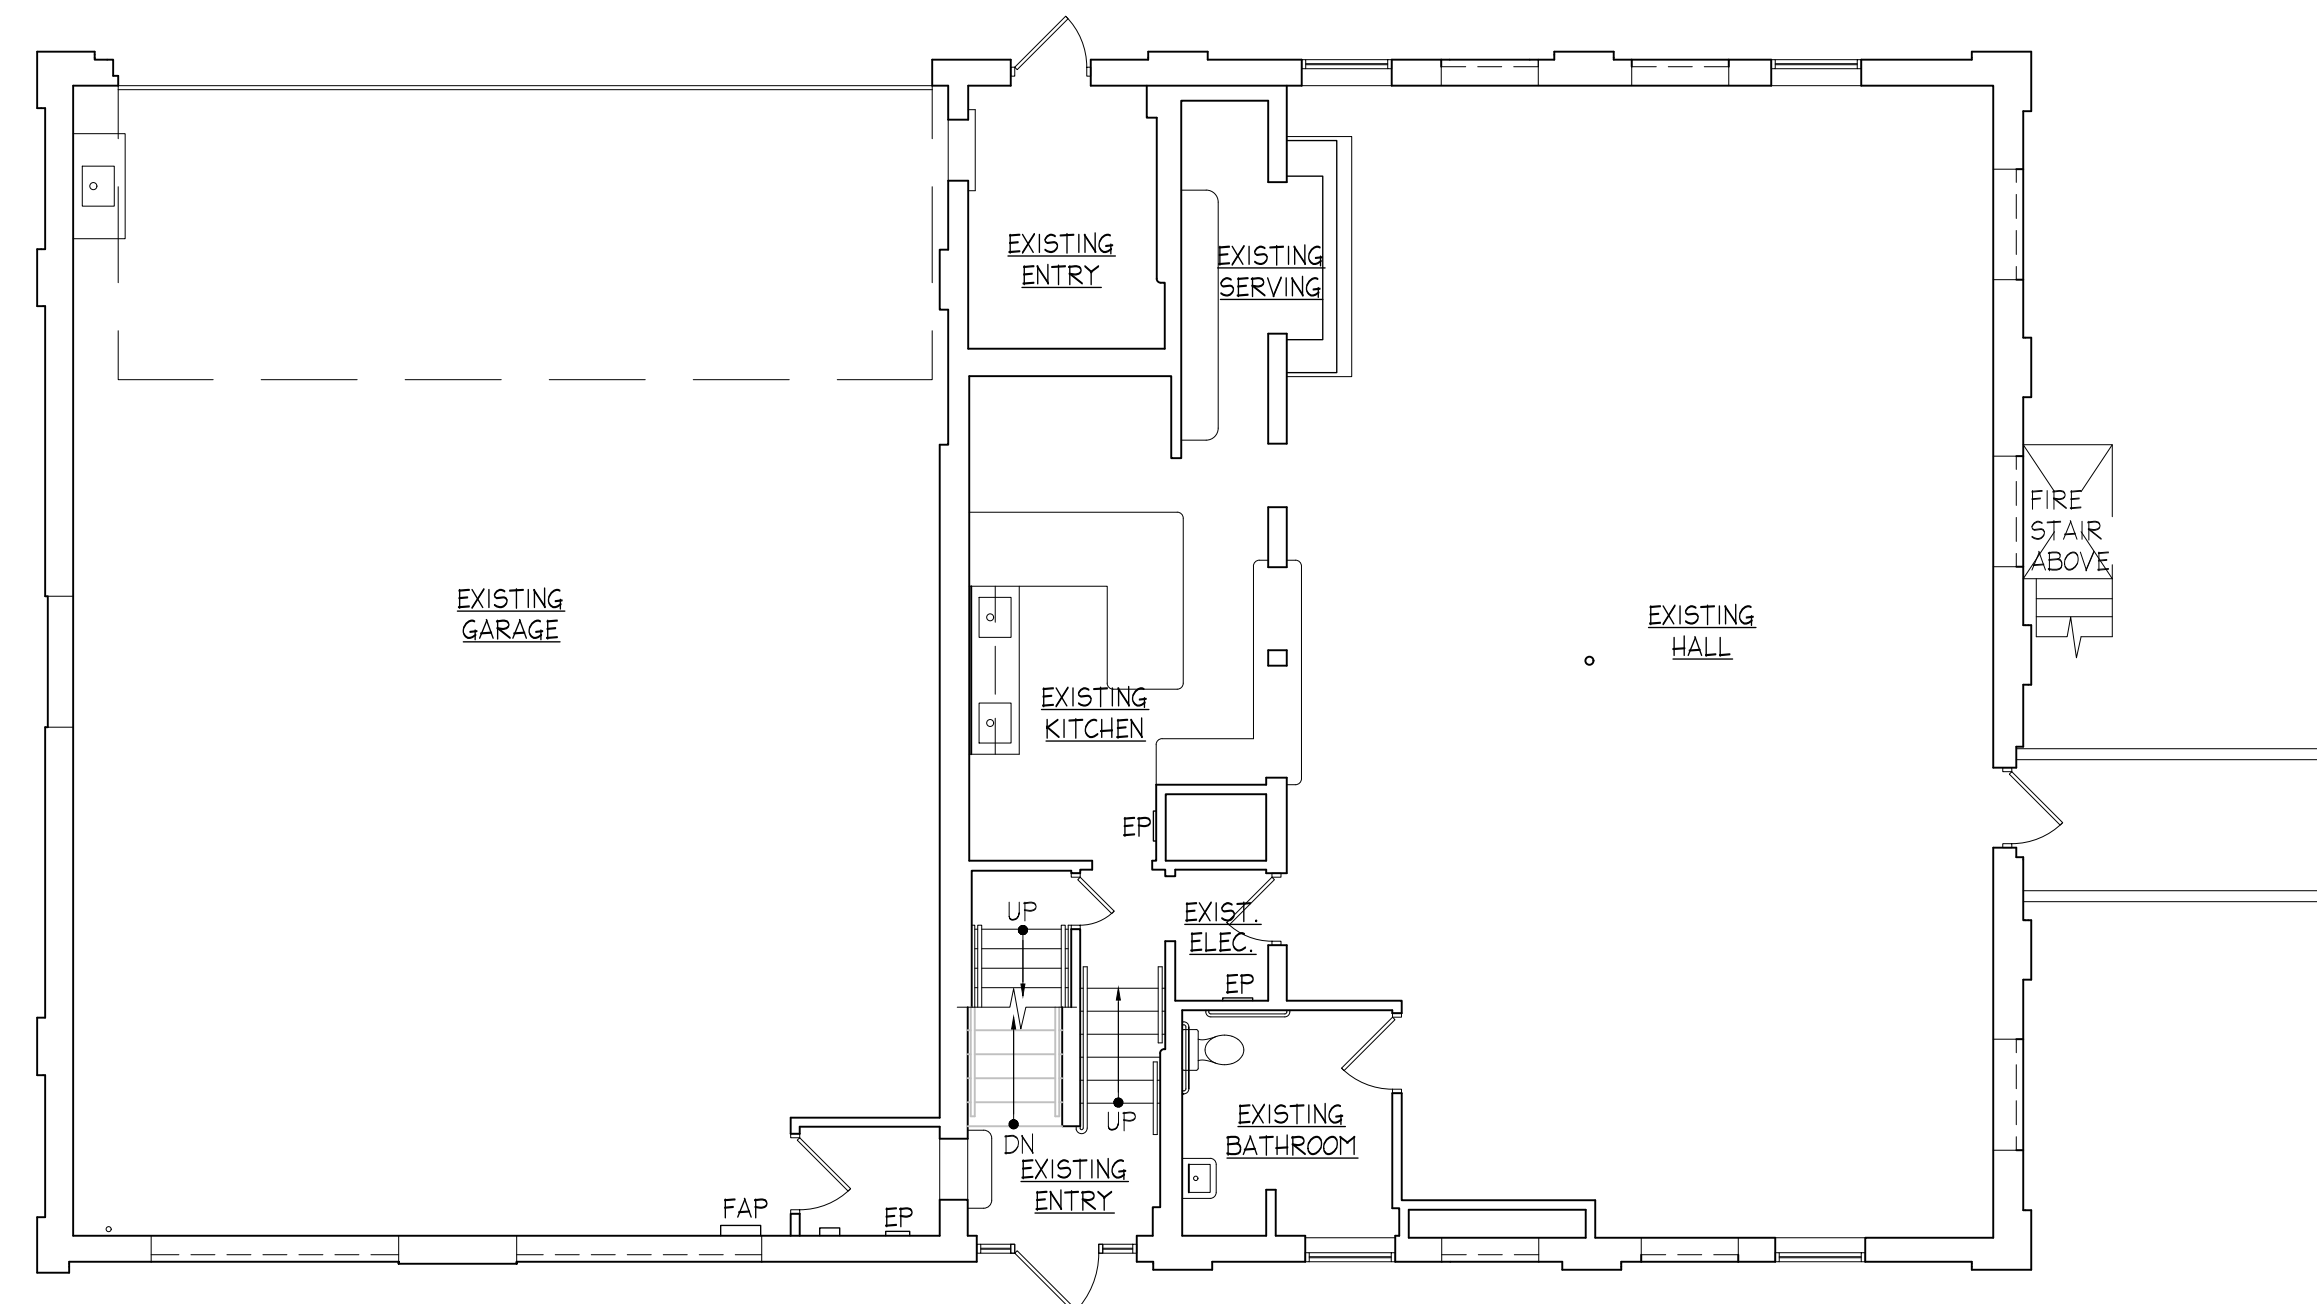

2 EXISTING FIRST FLOOR PLAN
EX-1.0 SCALE: 1/8"=1'-0"

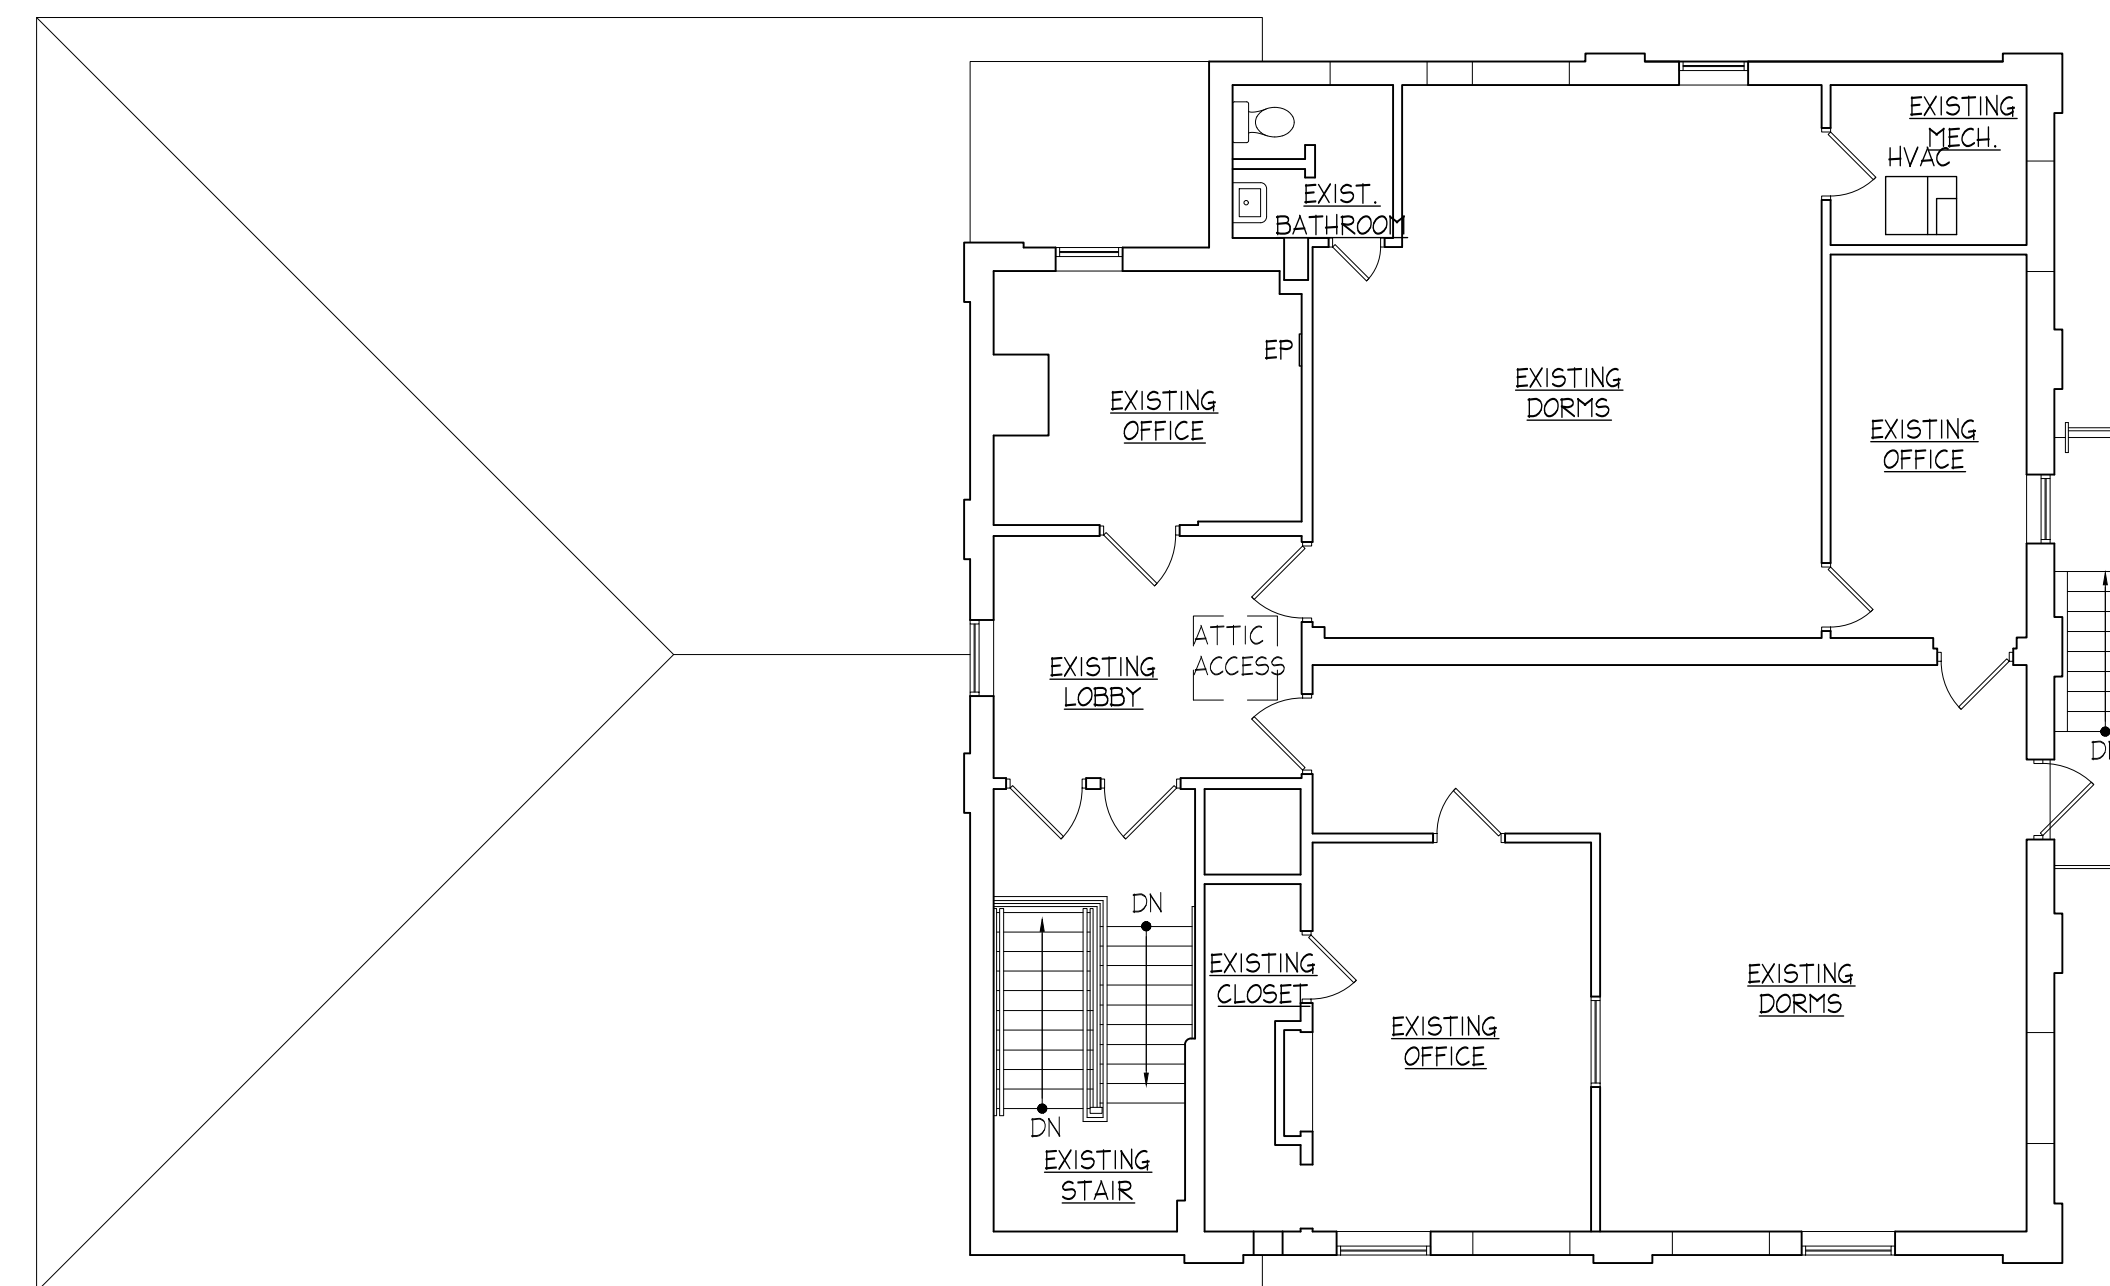

3 EXISTING SECOND FLOOR PLAN
EX-1.0 SCALE: 1/8"=1'-0"

seal/signature

BRAD BARKER, A.I.A., LEED AP BD+C
REGISTERED ARCHITECT
N.J. LIC. 21A101977300
PA LIC. RA407695

BRAD BARKER, A.I.A.

consultants

item date

CLIENT REVIEW 2024-6-1

drawn by:BB checked by:BB

project name

FIREHOUSE

project location

**BLOCK 300, LOT 12
18 NEW ST
CROSSWICKS, NJ 08515**

sheet title

3D VIEWS

A-2.1



1 3D VIEW 1
A-2.1 / SCALE: N.T.S.



2 3D VIEW 2
A-2.1 / SCALE: N.T.S.



3 3D VIEW 3
A-2.1 / SCALE: N.T.S.



4 3D VIEW 4
A-2.1 / SCALE: N.T.S.