


← OFFICE SIDE (3 BEDROOMS) →

← DORMS SIDE (MASTER SUITE) →

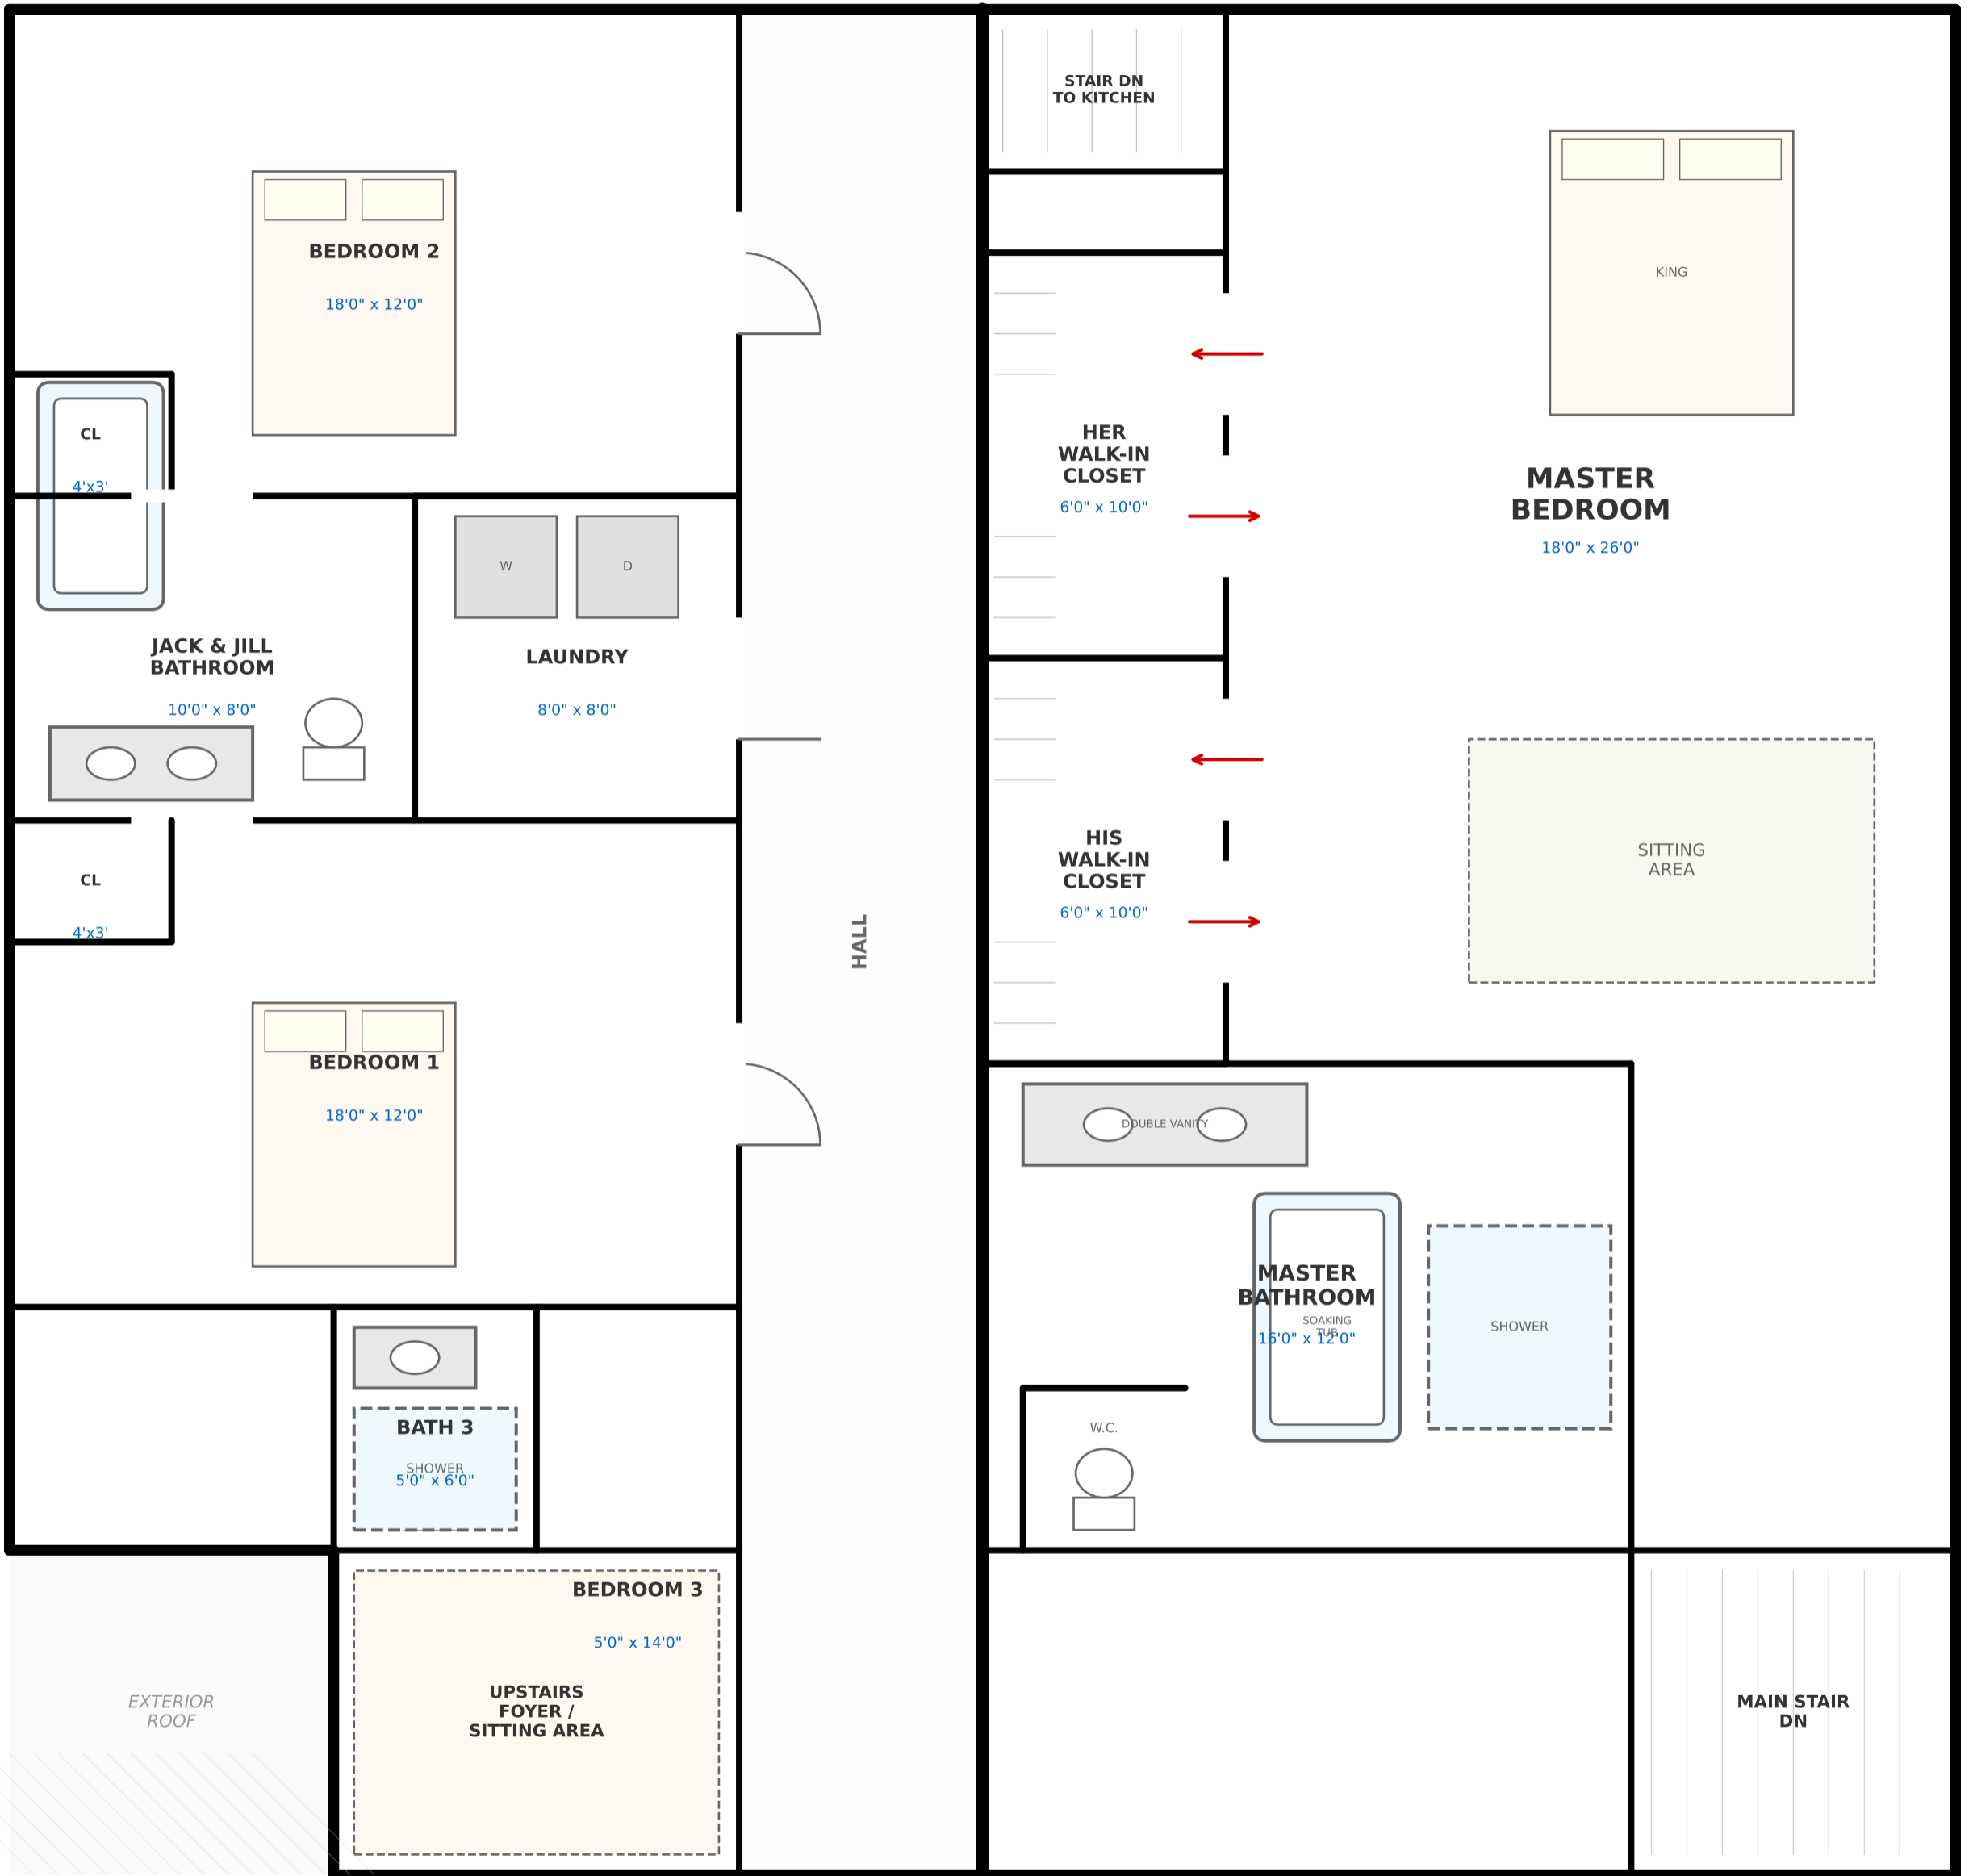


▲ CENTRAL LOAD-BEARING WALL ▲

LEGEND:

— Load-bearing wall

— Exterior wall

— Interior wall

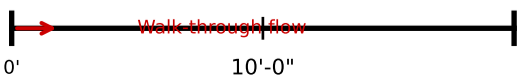

0' 10'-0"

PROPOSED SECOND FLOOR PLAN — V2

FIREHOUSE — 18 NEW ST, CROSSWICKS, NJ 08515

Block 300, Lot 12 | Revised Layout | March 28, 2026